


JUDEUL CLUJ  
PRIMĂRIA JUDEULUI  
VICIAT SPRIE NIESCHIMBARE  
construite  
destinate  
destinatie  
Articol 57  
din  
Legea nr. 347/2006

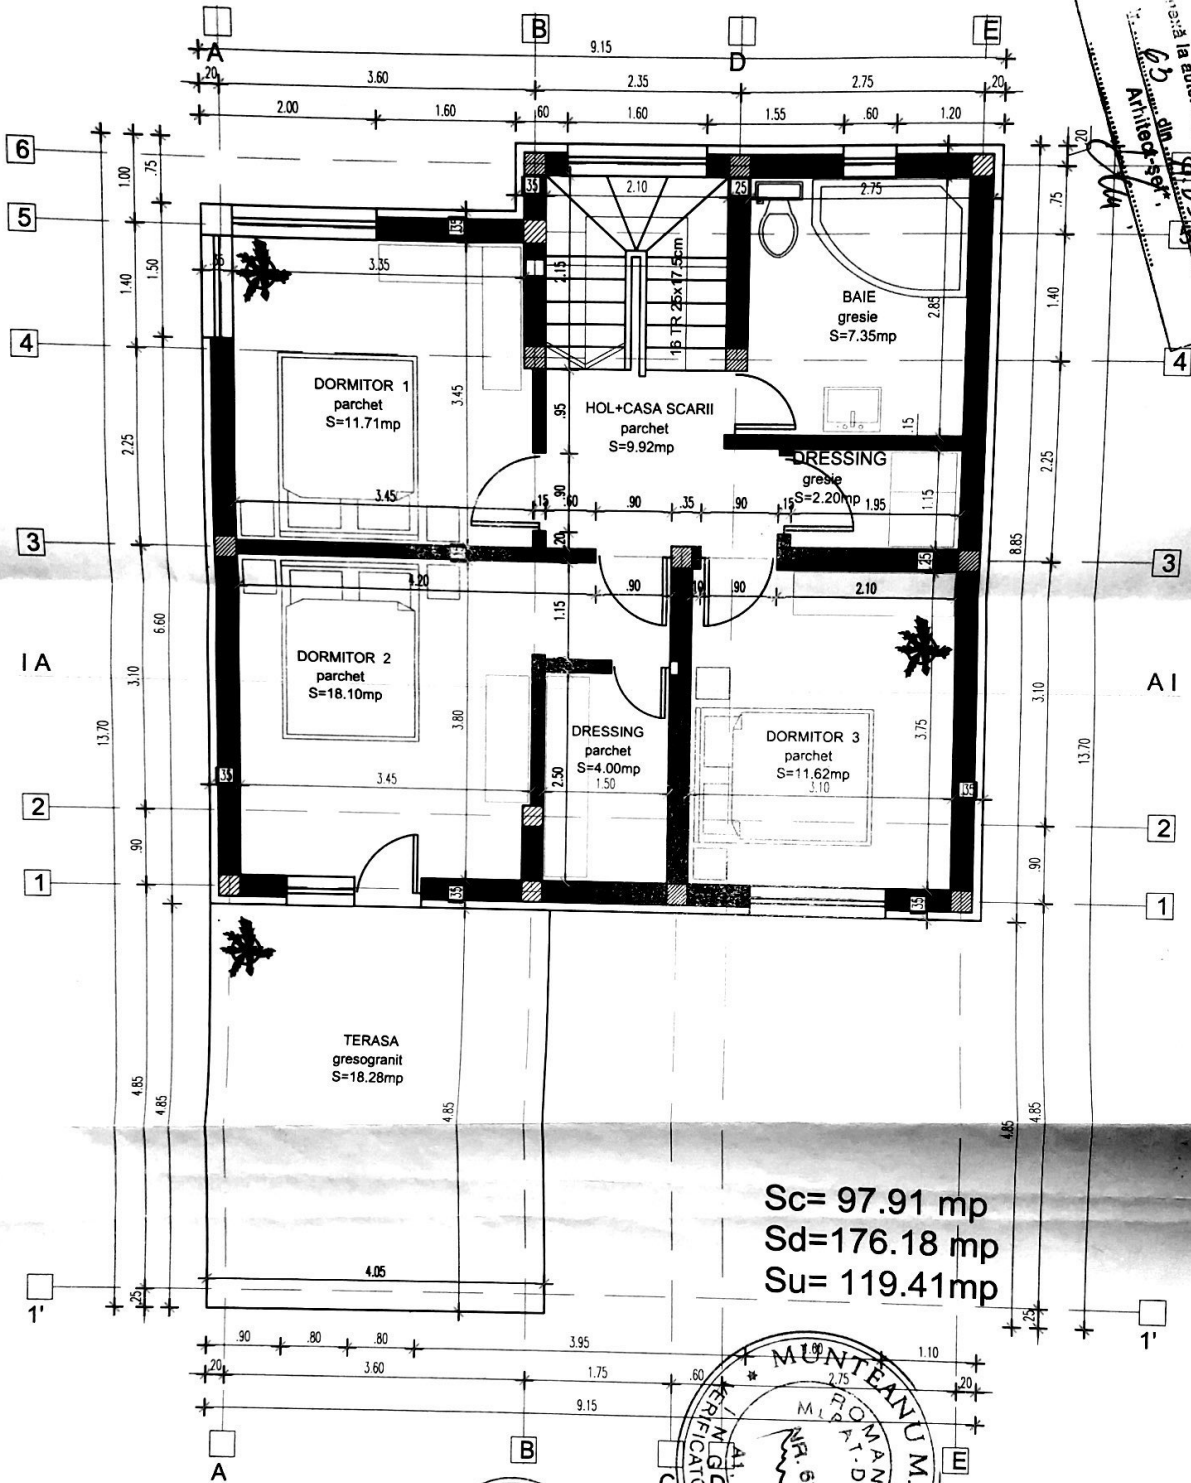

Sc= 97.91 mp  
Sd=176.18 mp  
Su= 119.41mp



**LEGENDA**

- ZIDARIE CARAMIDA CU GOLURI 13
- STALPIBOR BETON ARMAT
- OBIECTE MOBILIER

S teren = 400 mp  
S construita = 97.91 mp  
S desfasurata = 176.18 mp  
S utila = 119.41 mp  
Regim de inaltime P+E  
P.O.T = 24.47 %  
C.U.T = 0.44

Verificator Expert	Nume	Semnatura	Cerinta	Referat /Expertiza nr./data
S.C.CAD AT CONSULTING S.R.L. CLUJ - NAPOCA STR.TRIBUNUL VLADUTIU nr.7 TEL 0744-778781				Beneficiar: MURESAN EMIL Jud.CLUJ, mun.CLUJ-NAPOCA, str.CAISULUI, nr.7.
Sef proiect:	Ing.Boar Andrei	<i>[Signature]</i>	Scara: 1:50	Proiect nr: 2022
Proiectat:	C.arh. Dulvar Ana	<i>[Signature]</i>	Data:	Faza: DTAC
Desenat:	Ing.Boar Andrei	<i>[Signature]</i>		Planşa nr: A2